
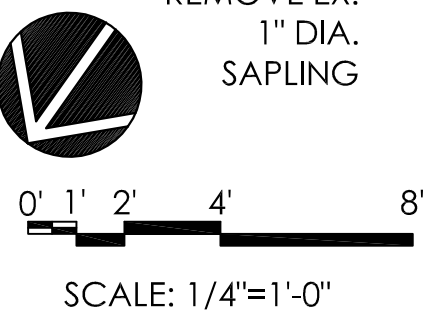


PLANT LEGEND						
QTY	KEY	COMMON NAME	BOTANICAL NAME	SIZE	SPACING	REMARKS
GROUNDCOVERS						
EX.	aj	Asian Jasmine				Trim remaining to 8" HT.
52	li	Liriope, Green	Liriope muscari	4" Pots	12" O.C.	
54 SF	lawn	St. Augustine Lawn	Stenotaphrum secundatum	Sod		
VINES & ESPALIERS						
10	mj	Madison Jasmine	Trachelospermum jasminoides	1 Gal.	48" O.C.	Wire to fence, Remove stake
MISC.						
23 LF	SE	3/8" Thick Black Steel Edging				
52 SF	GRAVEL	1" Min. to 1.5" Max. Thick Pea Gravel w/ weed barrier fabric				
132 LF	WIRE	3 Rows of Wire on fence to support Madison Jasmine (mj)				Bid alternate

IMPORTANT NOTE:
 1. Existing irrigation system to be protected and remain unmodified
 2. Existing landscape lighting to be protected and remain unmodified

LEGEND	
⊘	Existing Tree Symbol
•	Indicates Stair Riser
*	Art
⊥	Center Line
PA	Planting Area
DS	Down Spout
HB	Hose Bib
LB	Landscape Lighting Timer
IB	Irrigation Control Box
EL	Electric Box
SE	Steel Edging
EJ	Expansion Joint
EX.	Existing

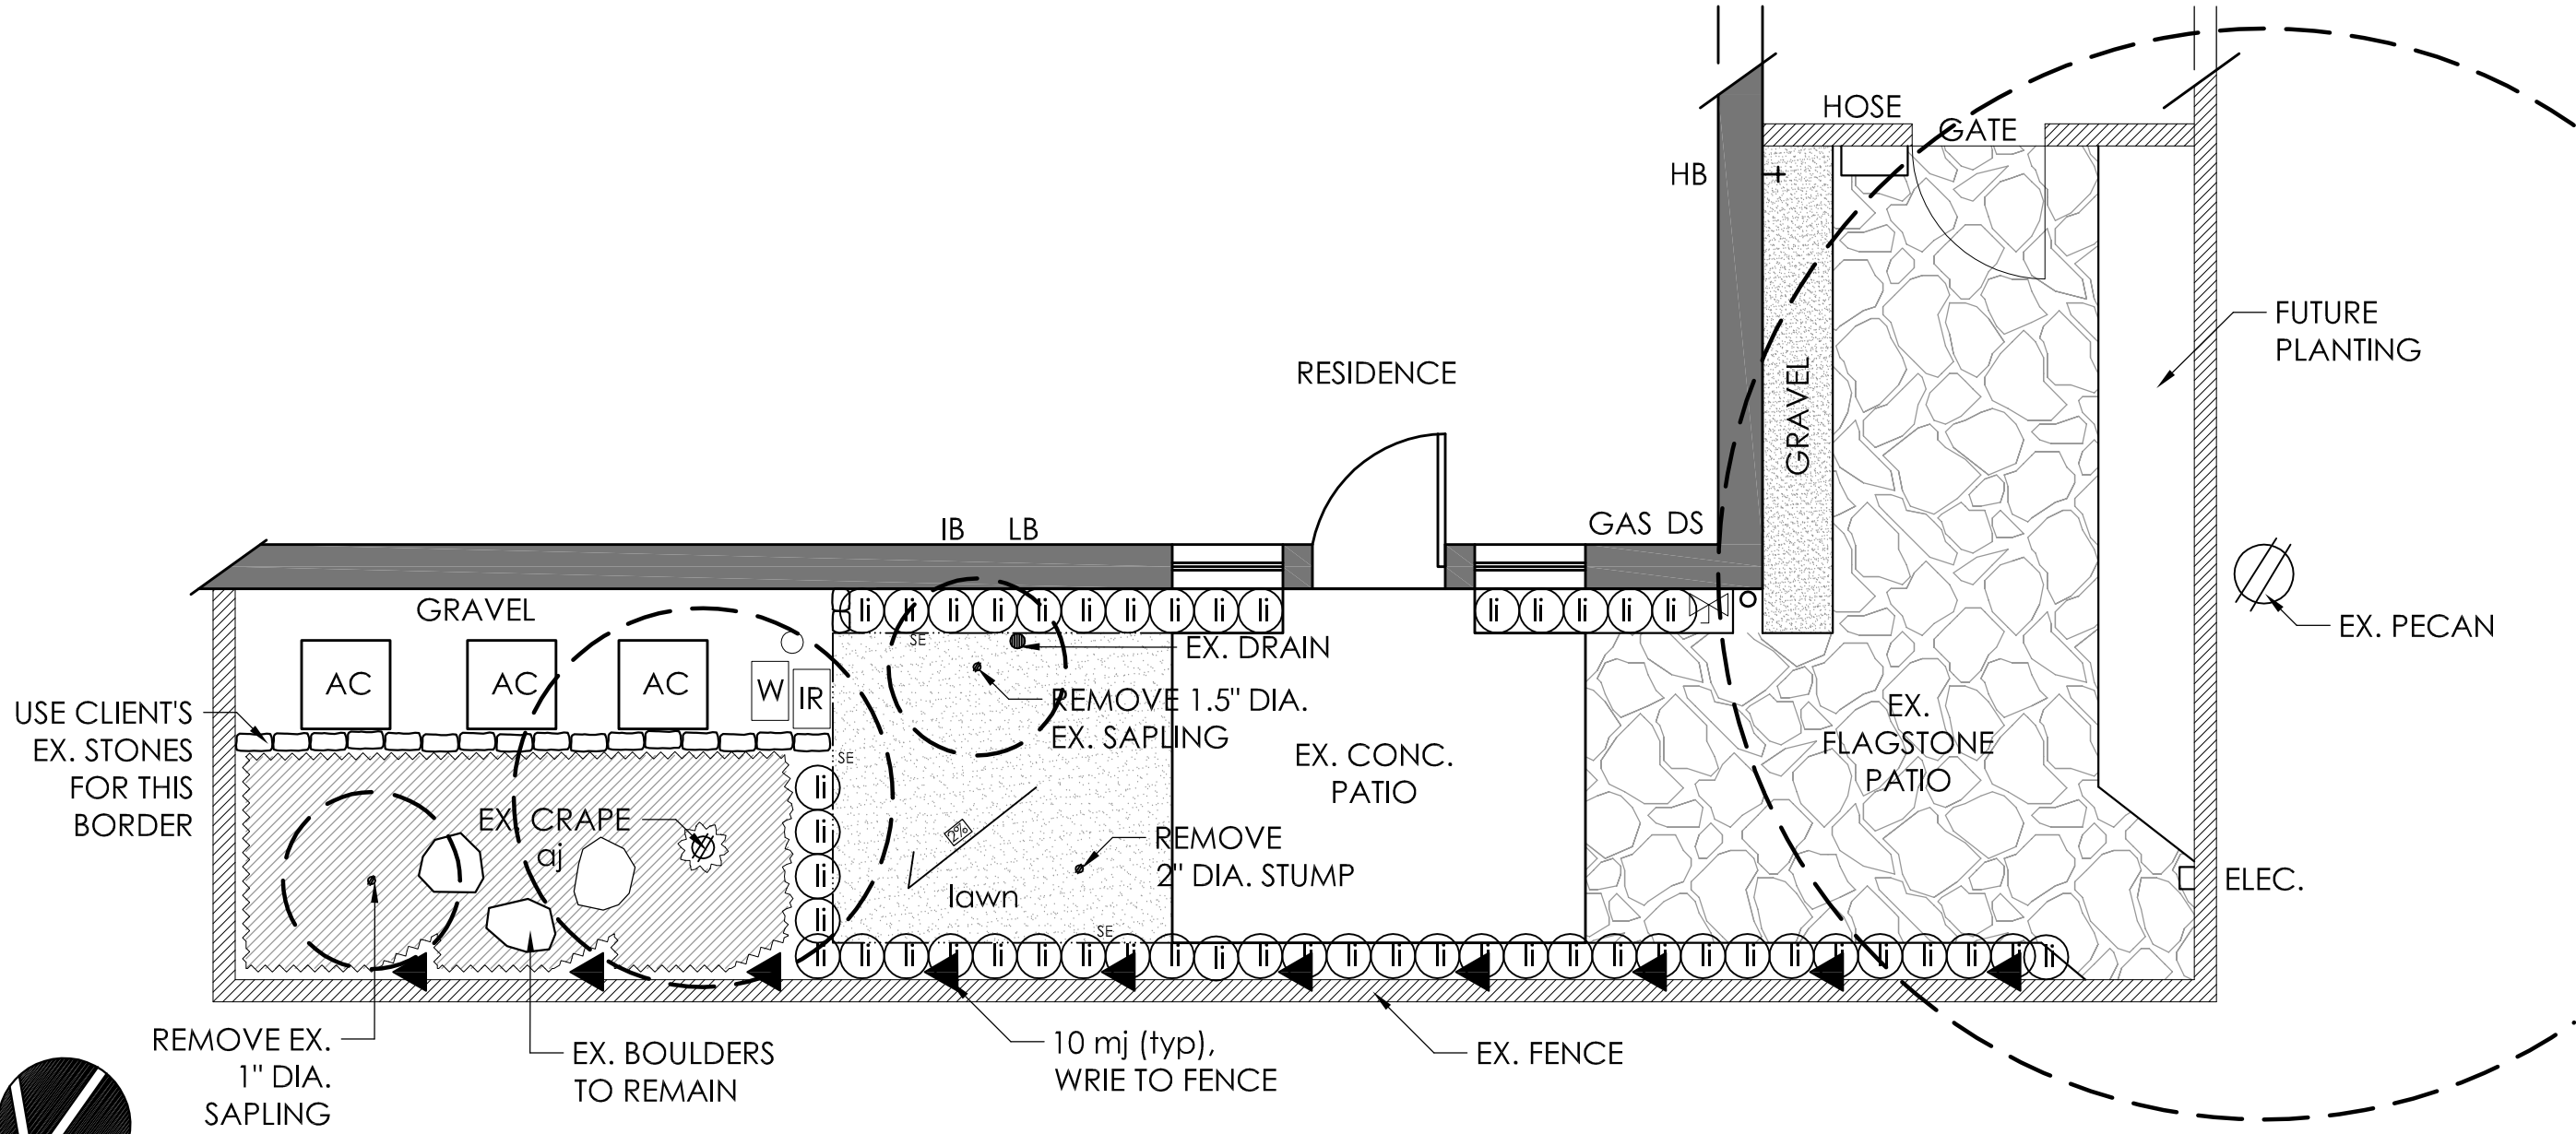

MOODY RESIDENCE
 DALLAS, TX 75219
 18 OCT. 2011

DEVON BLOSCH
 214.908.0523
 devonblosch@me.com

